


平面図1階 (配置図)

床面積 224.08㎡

0065

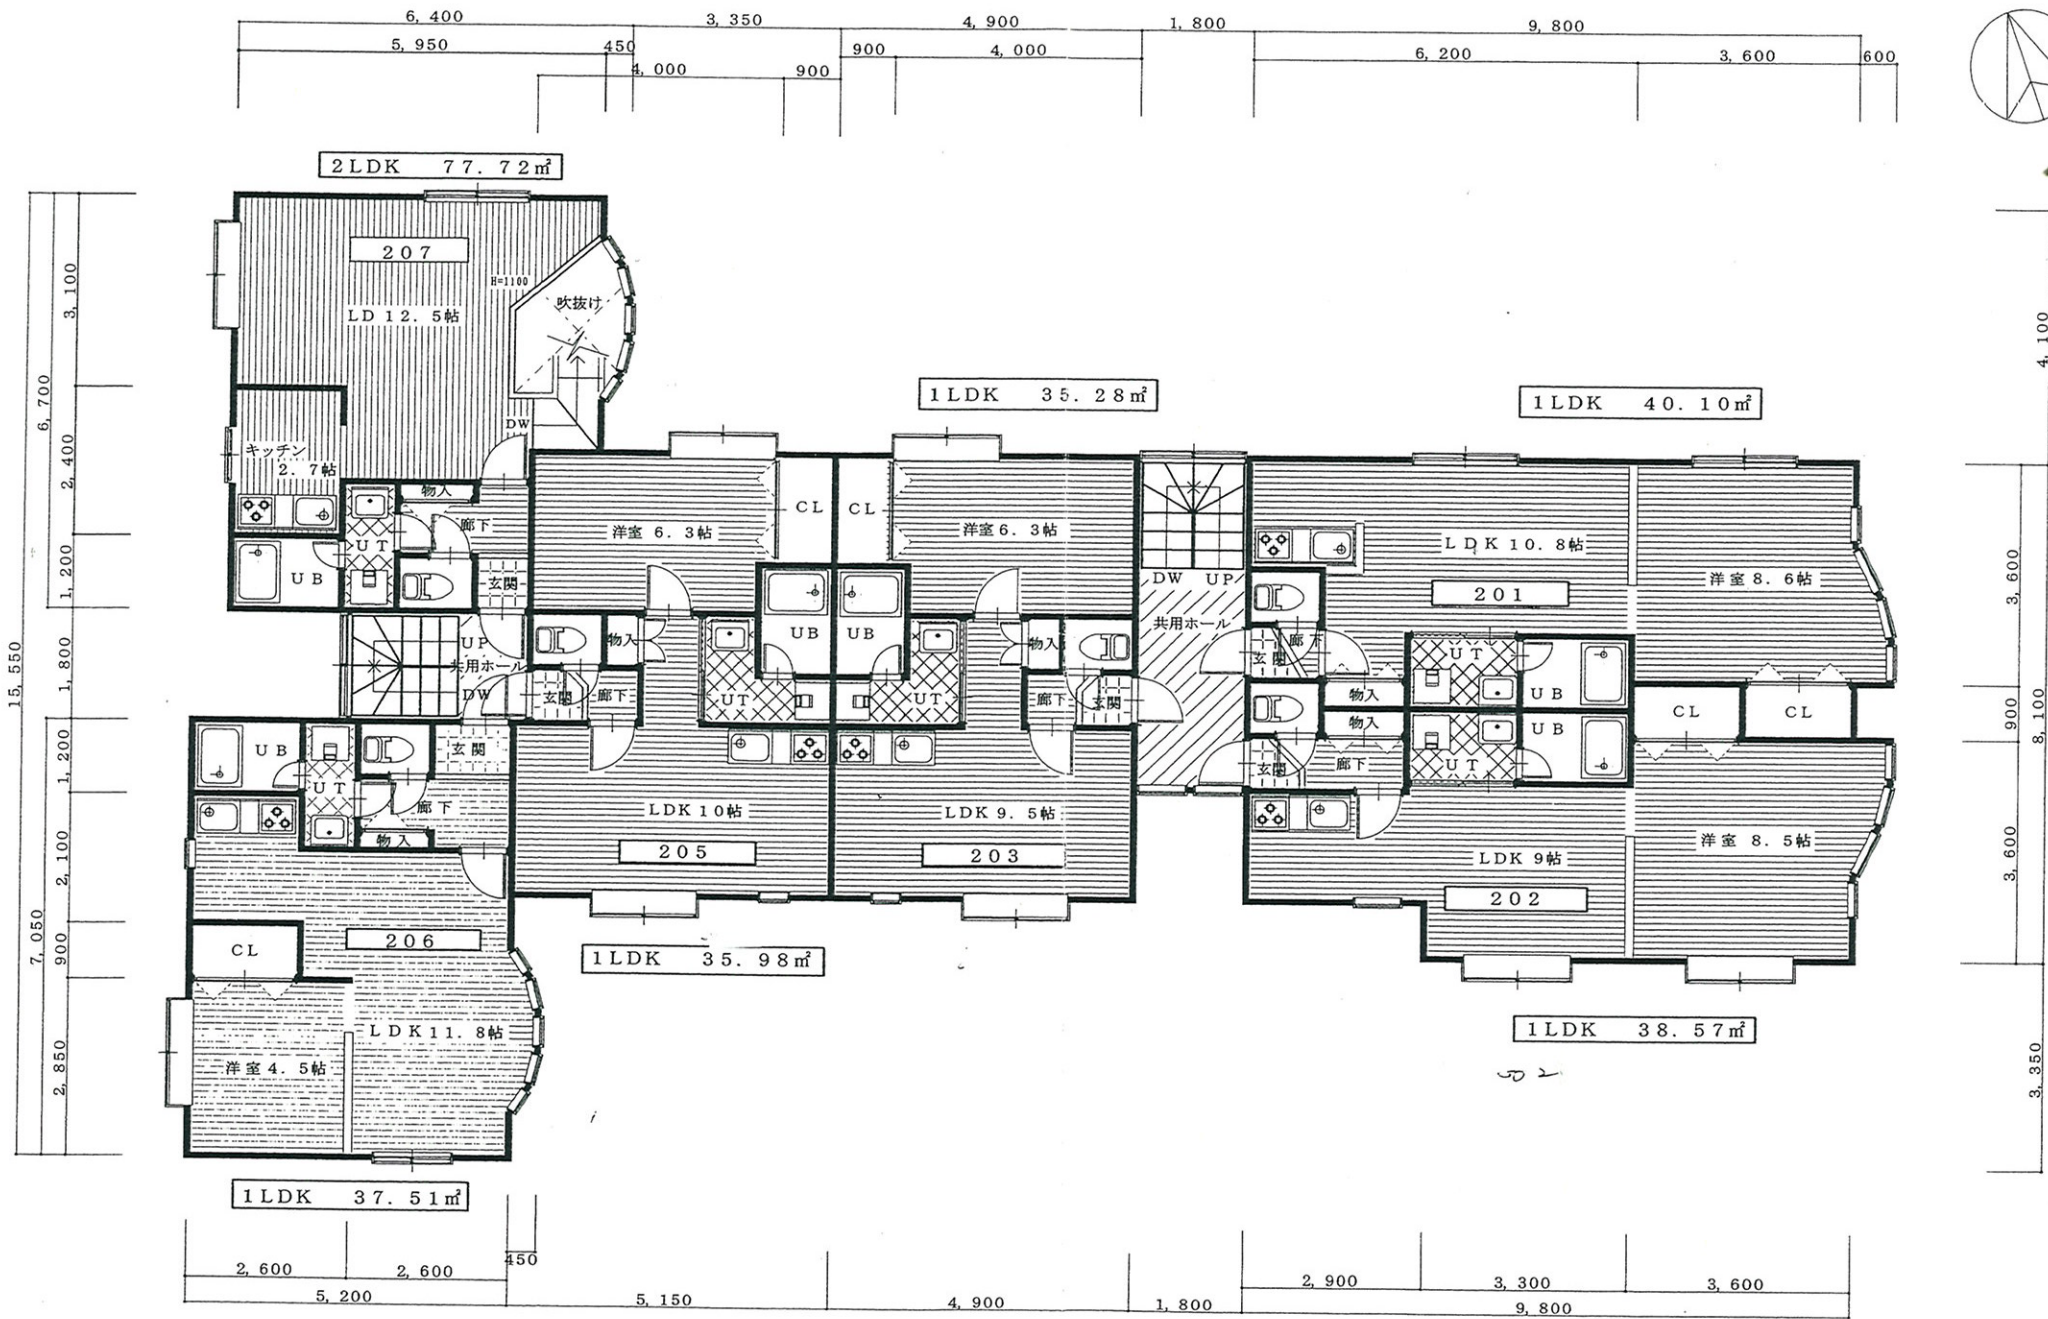

2階 平面図

0066

床面積 240.33m²

シングルステージ 山の手通2F3期 066